


Landkreis: Rems-Murr-Kreis
Große Kreisstadt Winnenden
Gemarkung: Baach

Lageplan


Zeichnerischer Teil zum Bauantrag (§ 4 LBOVV0)
Änderung zum Lageplan vom 09.06.2017

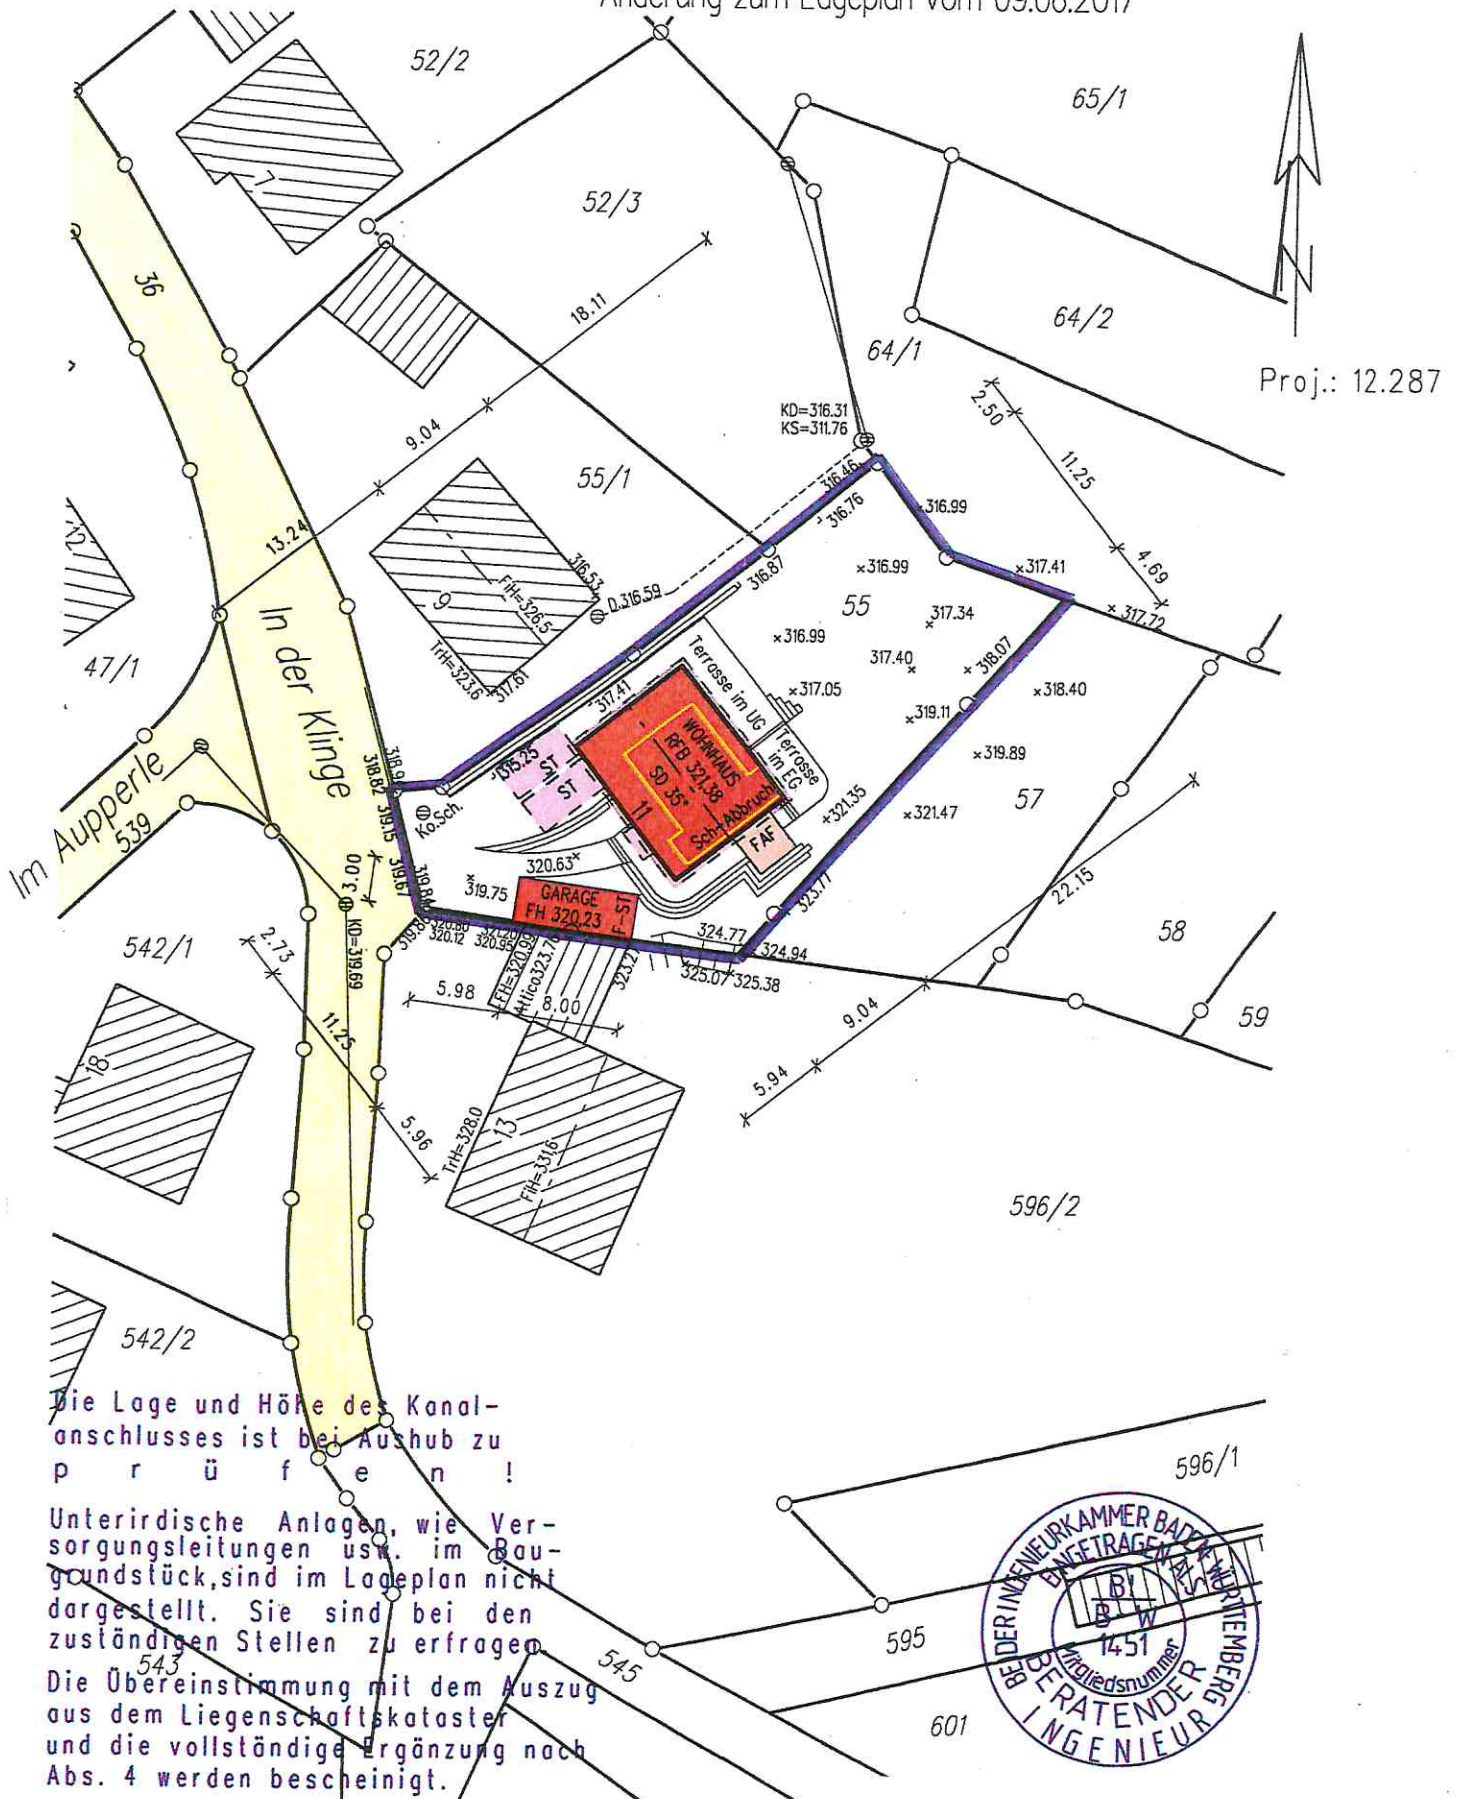


Maßstab 1:500

gefertigt: 21.07.2017


Marquard

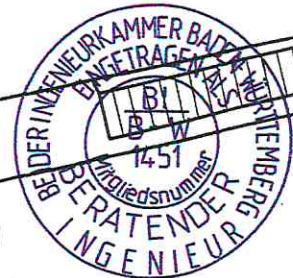



Ansicht Süd-Ost

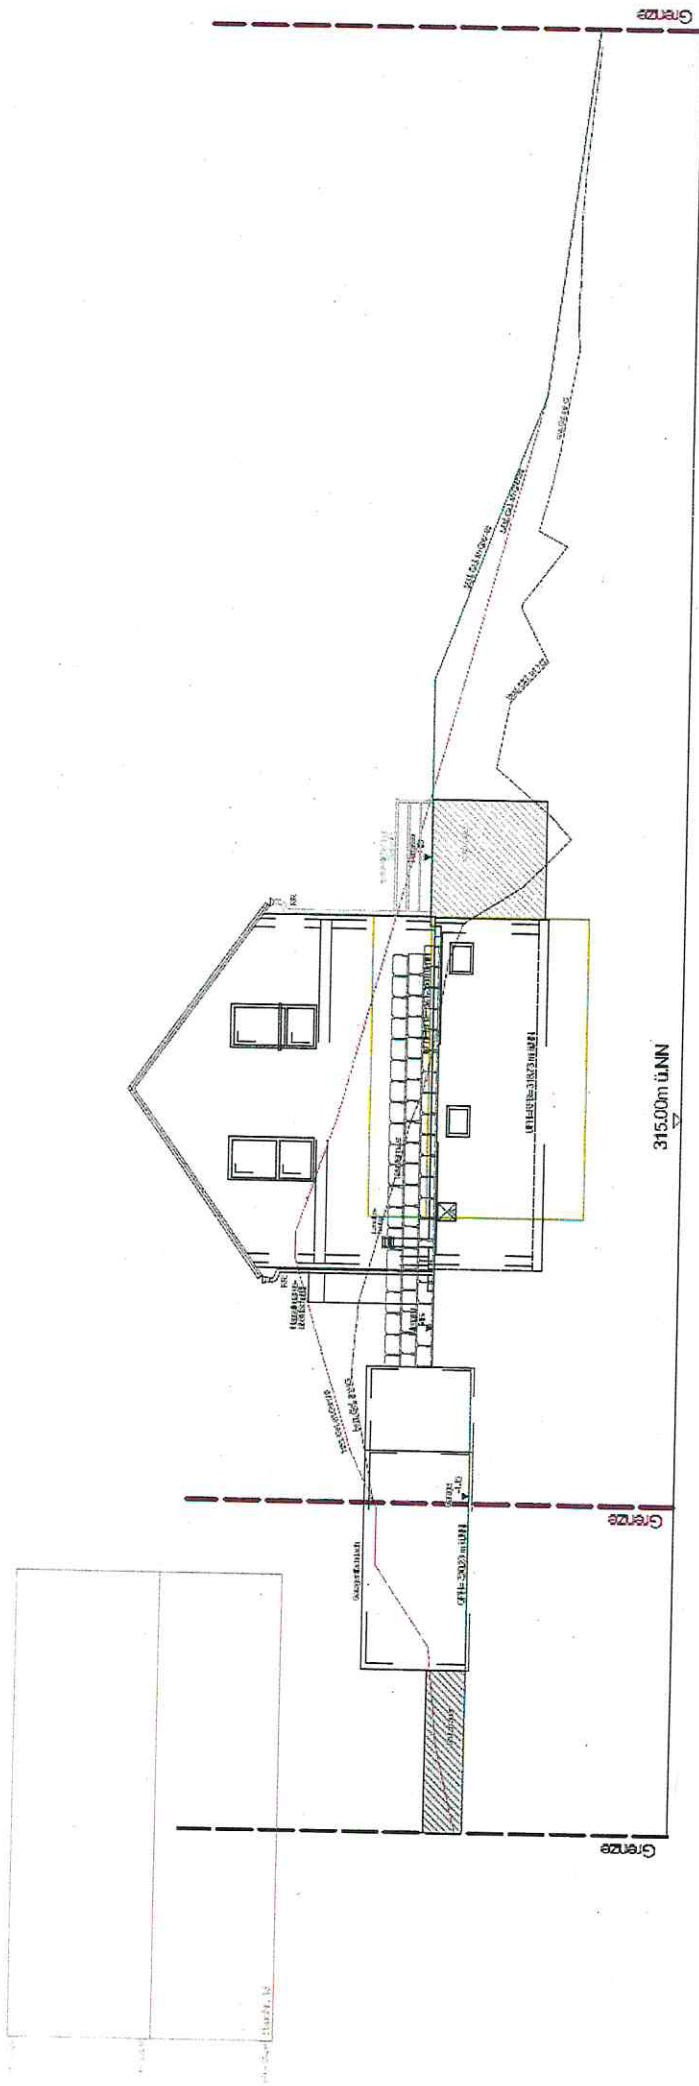


Ansicht Nord-West

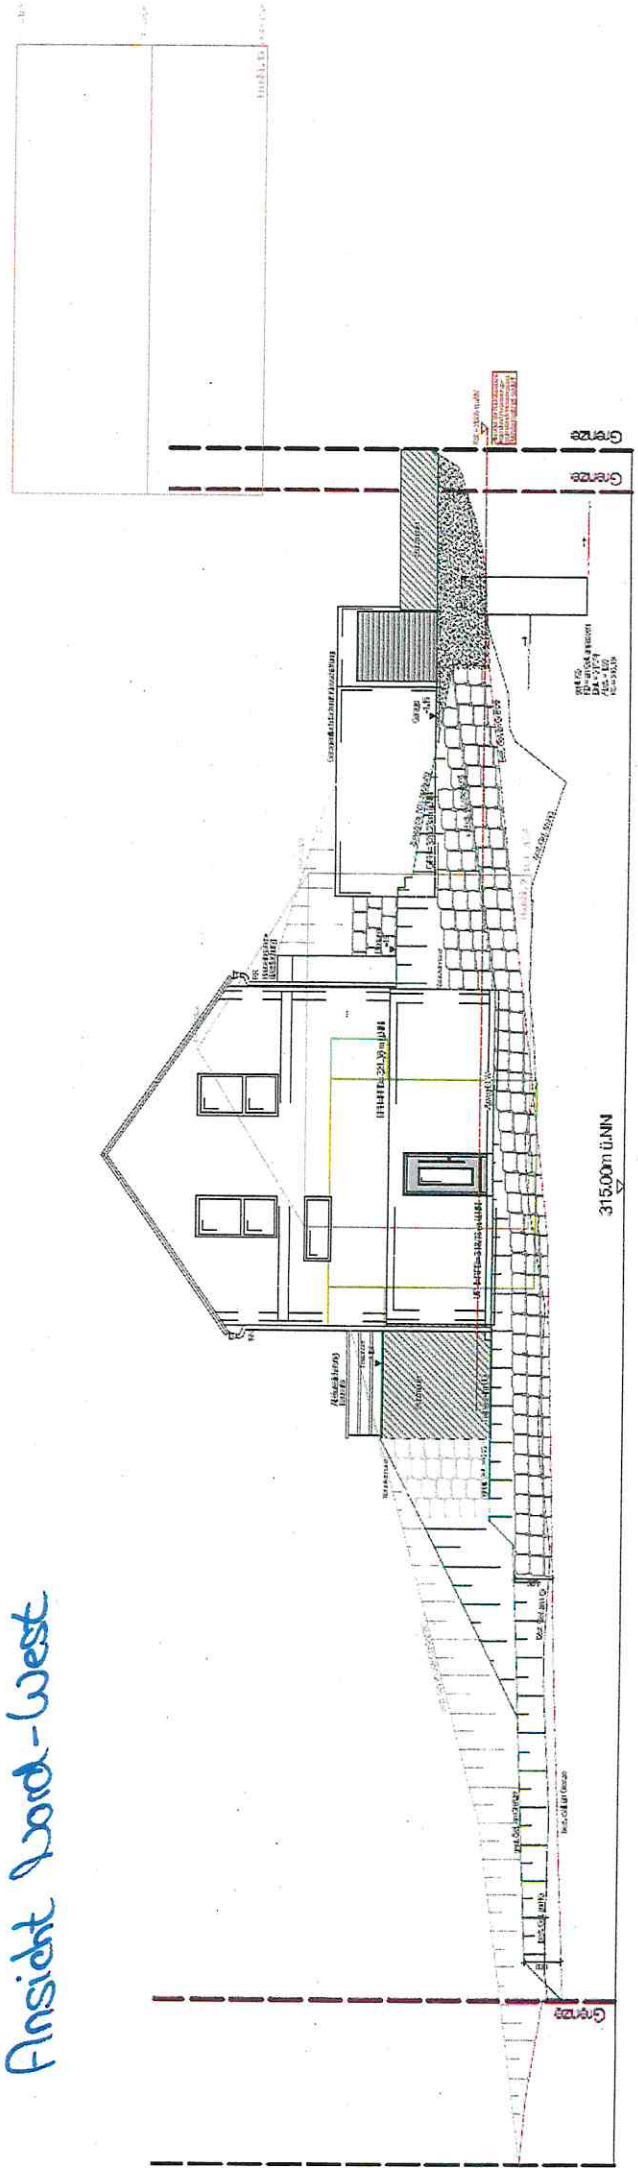

Ansicht Süd-West

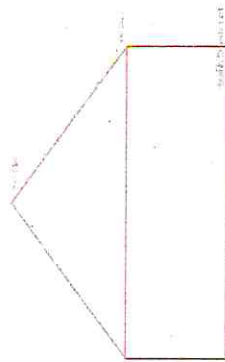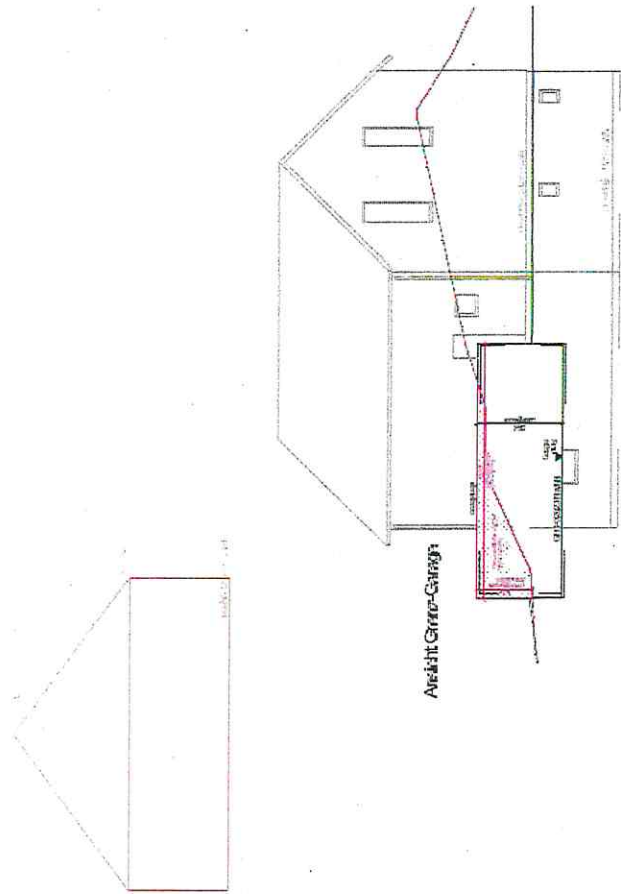

Ansicht mit Gargen

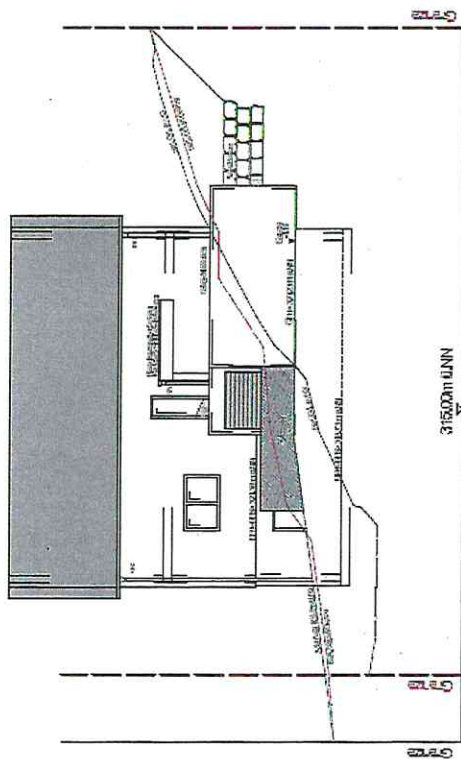

Ansicht ohne Gargen




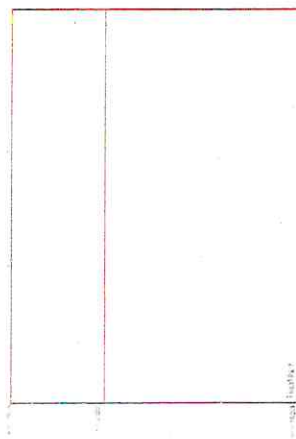


Figure 1 consists of four scatter plots arranged in a 2x2 grid. The top row shows the relationship between the number of children in the household (x-axis, 0 to 10) and the number of children in the neighborhood (y-axis, 0 to 10). The bottom row shows the relationship between the number of children in the neighborhood (x-axis, 0 to 10) and the number of children in the household (y-axis, 0 to 10). The left column shows the relationship for the number of children in the household (0 to 10), and the right column shows the relationship for the number of children in the neighborhood (0 to 10). The plots show a positive correlation between the number of children in the household and the number of children in the neighborhood.

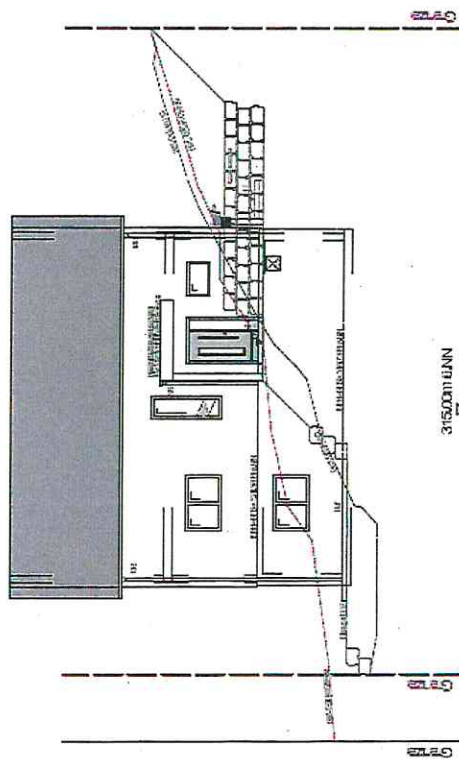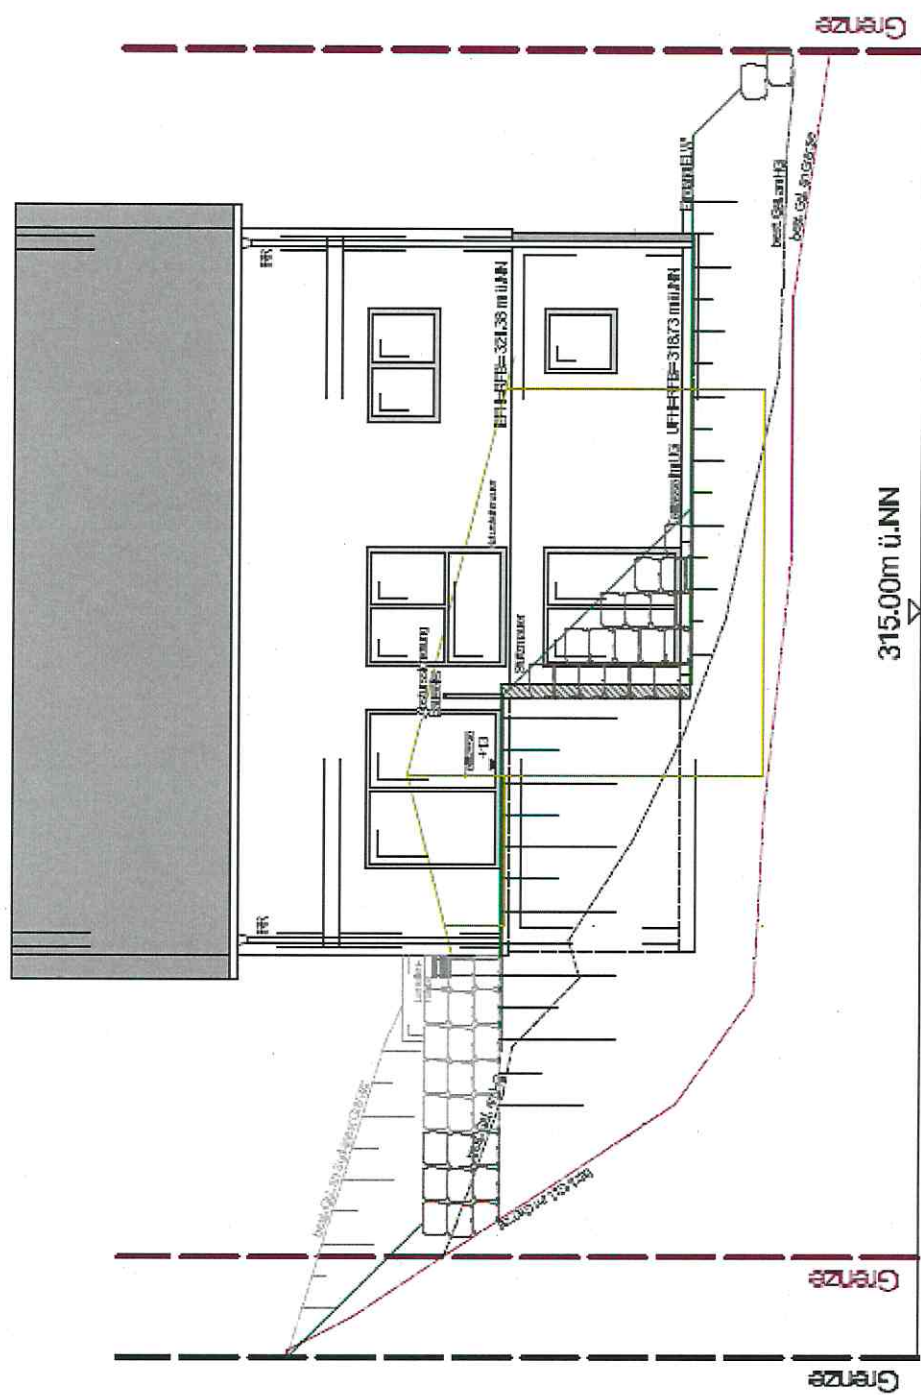

Ansicht Süd-Ost

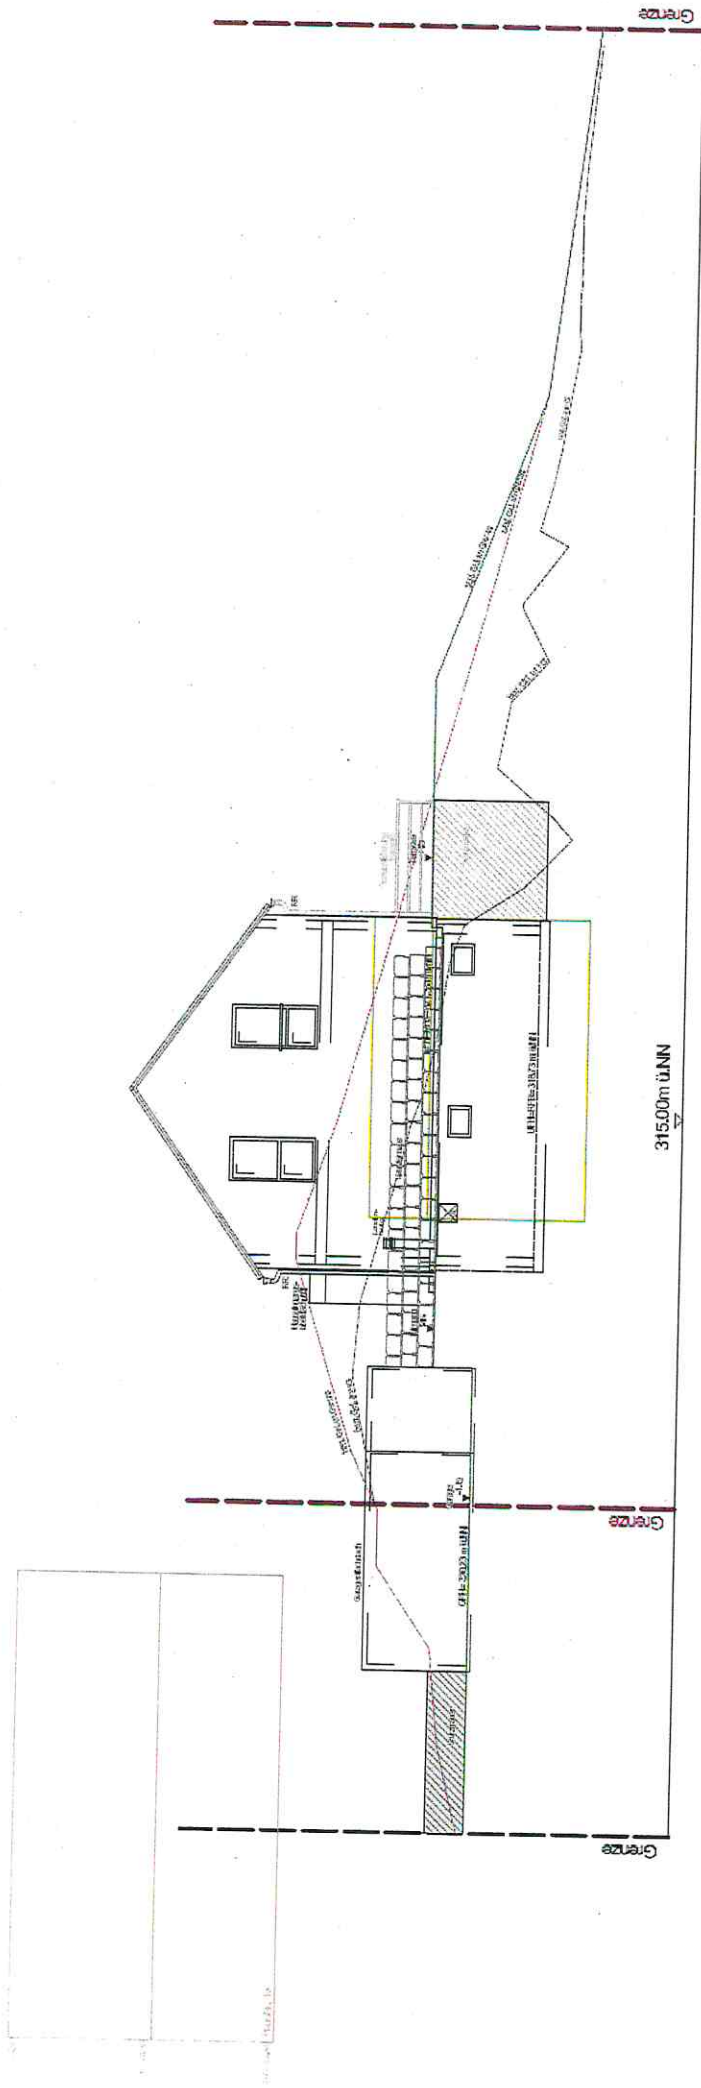

Ansicht Nord-West

